


COPYRIGHTED & CONFIDENTIAL PROPERTY OF GRAND HOMES OF WYOMING, INC. NOT FOR REPRODUCTION WITHOUT CONSENT OF COPYRIGHT OWNER.

GRAND HOMES OF WYOMING, INC.
 P.O. BOX 11870, JACKSON, WYOMING 83002
 70 S. KING STREET, JACKSON, WYOMING 83001
 PHONE: (307) 734-5245 FAX: (307) 734-0545


COLORIZED FLOOR PLANS - TYP. MIDDLE UNIT
 FOR
 PINE GLADES TOWNHOMES

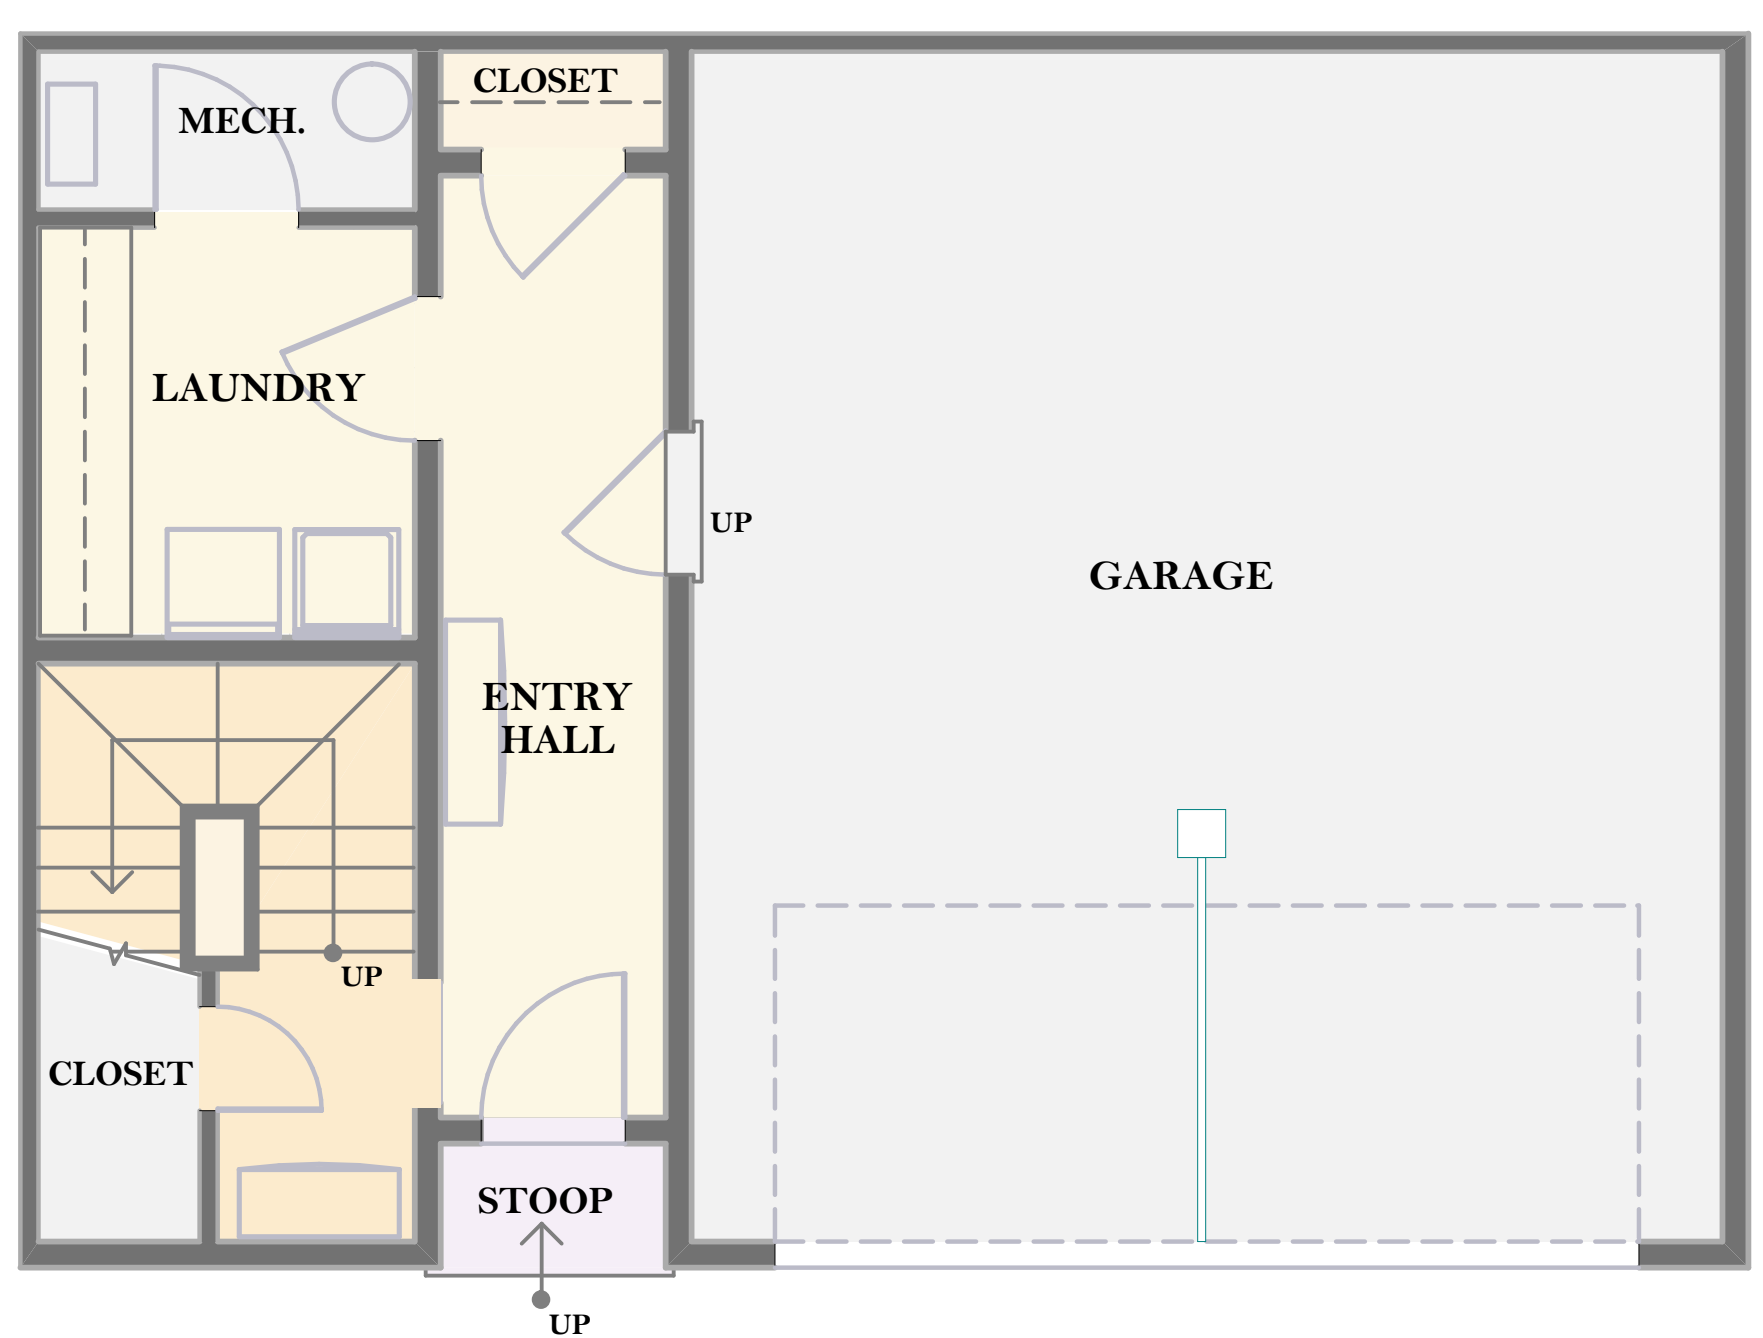

GROUND LEVEL
 LIVING AREA
 359 sq ft



MAIN LEVEL
 LIVING AREA
 1,606 sq ft

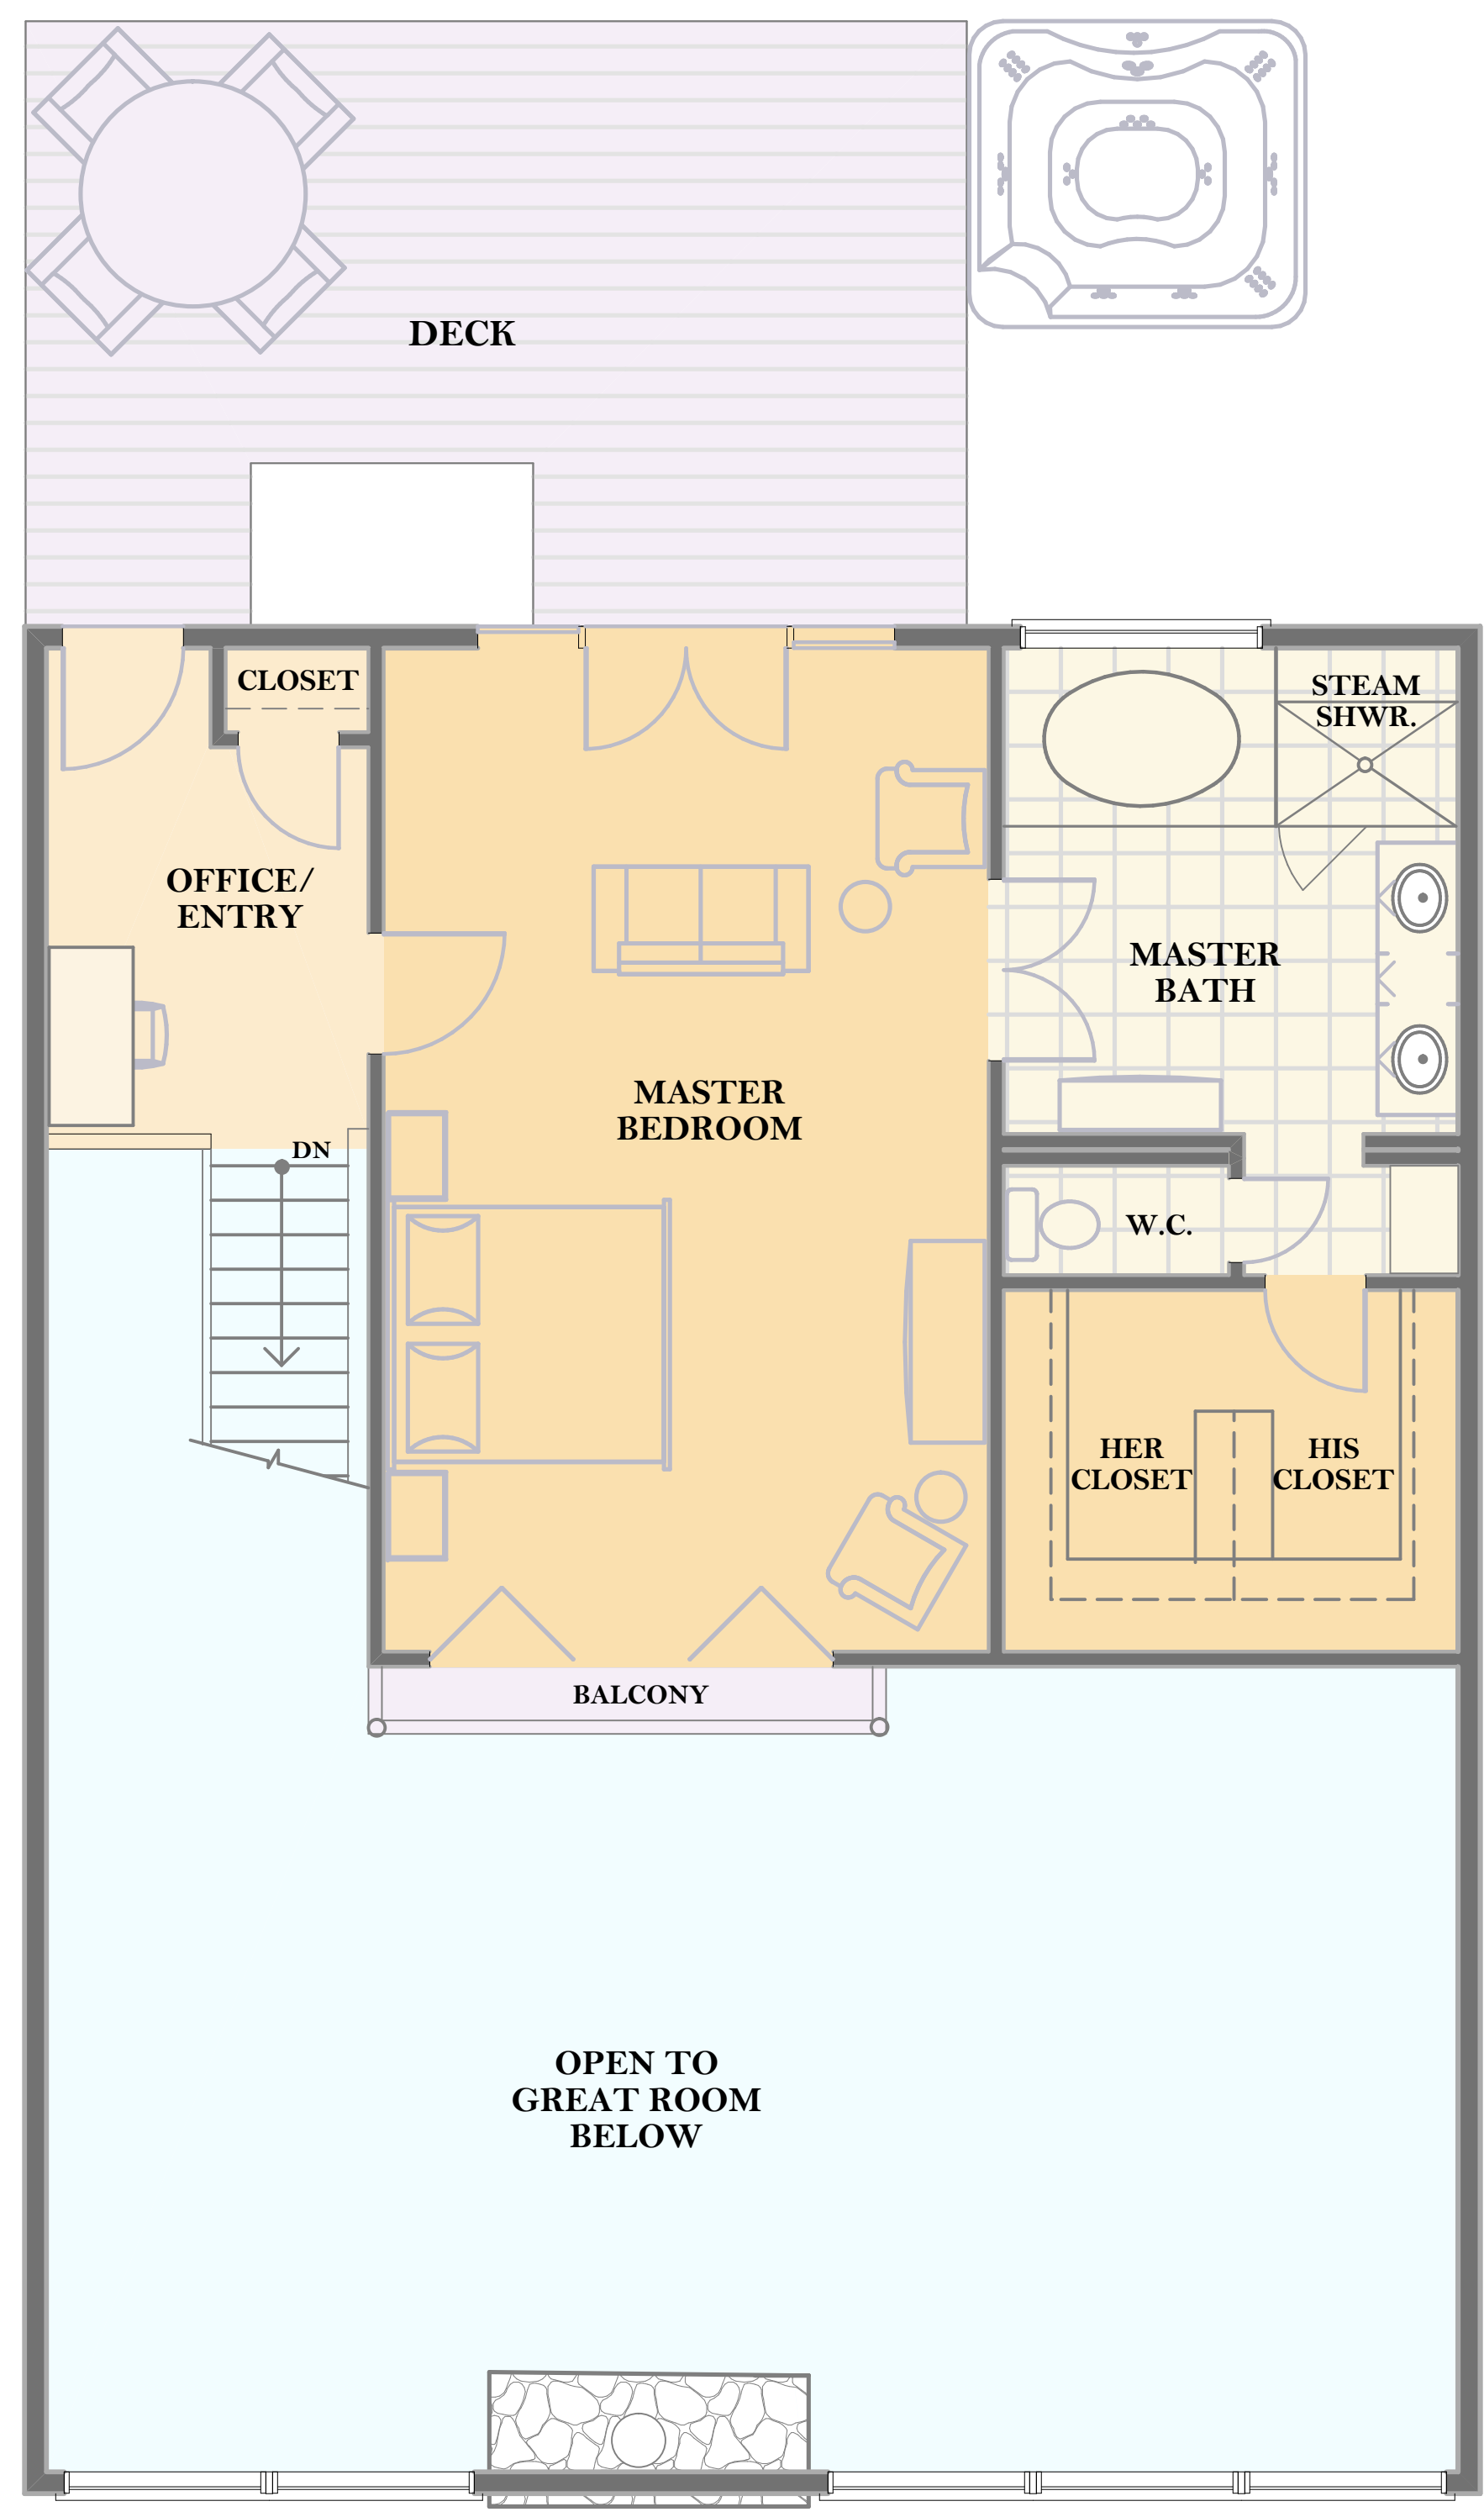

UPPER LEVEL
 LIVING AREA
 832 sq ft

TOTAL LIVING AREA: 2,797



SCALE: 1/4" = 1'

REVISION DATE:

2/1/08

PAGE NUMBER: